

- Notes:
1. Do not scale from this drawing.
  2. All dimensions to be checked on site by the contractor and such dimensions to be their responsibility.
  3. Report all drawing errors and omissions to the architect.

project title  
 503 Langsett Road

drawing title/location  
 Proposed First Floor Plan

drawn CL check CH


scale 1:100@A3 date 18/02/20

project number A300

drawing number A300/123

status Planning

rev	description	by	date
A	Updated with new survey information	CL	18.03.20

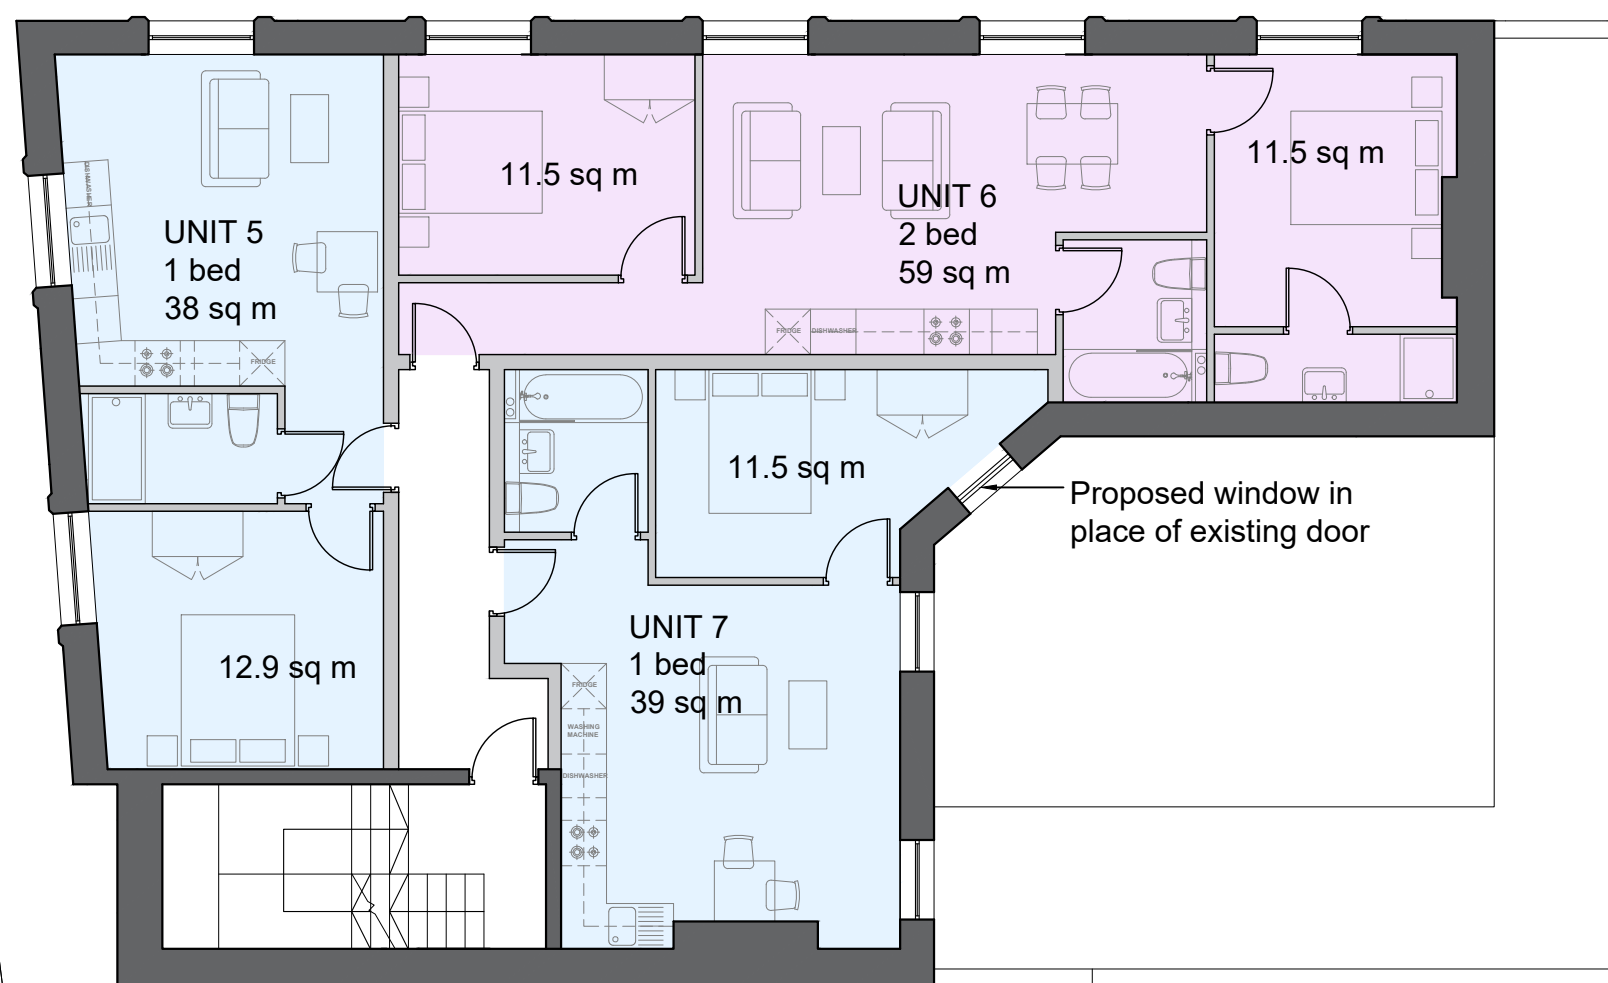

Proposed First Floor Plan

Existing Walls  
 Proposed Walls

