

- Notes:
1. Do not scale from this drawing.
 2. All dimensions to be checked on site by the contractor and such dimensions to be their responsibility.
 3. Report all drawing errors and omissions to the architect.

project title
 503 Langsett Road

drawing title/location
 Proposed Second Floor Plan

drawn CL check CH


scale 1:100@A3 date 11/02/20

project number A300

drawing number A300/124

status Planning

rev	description	by	date
A	Layout updated in line with new survey information	CL	16/03/20

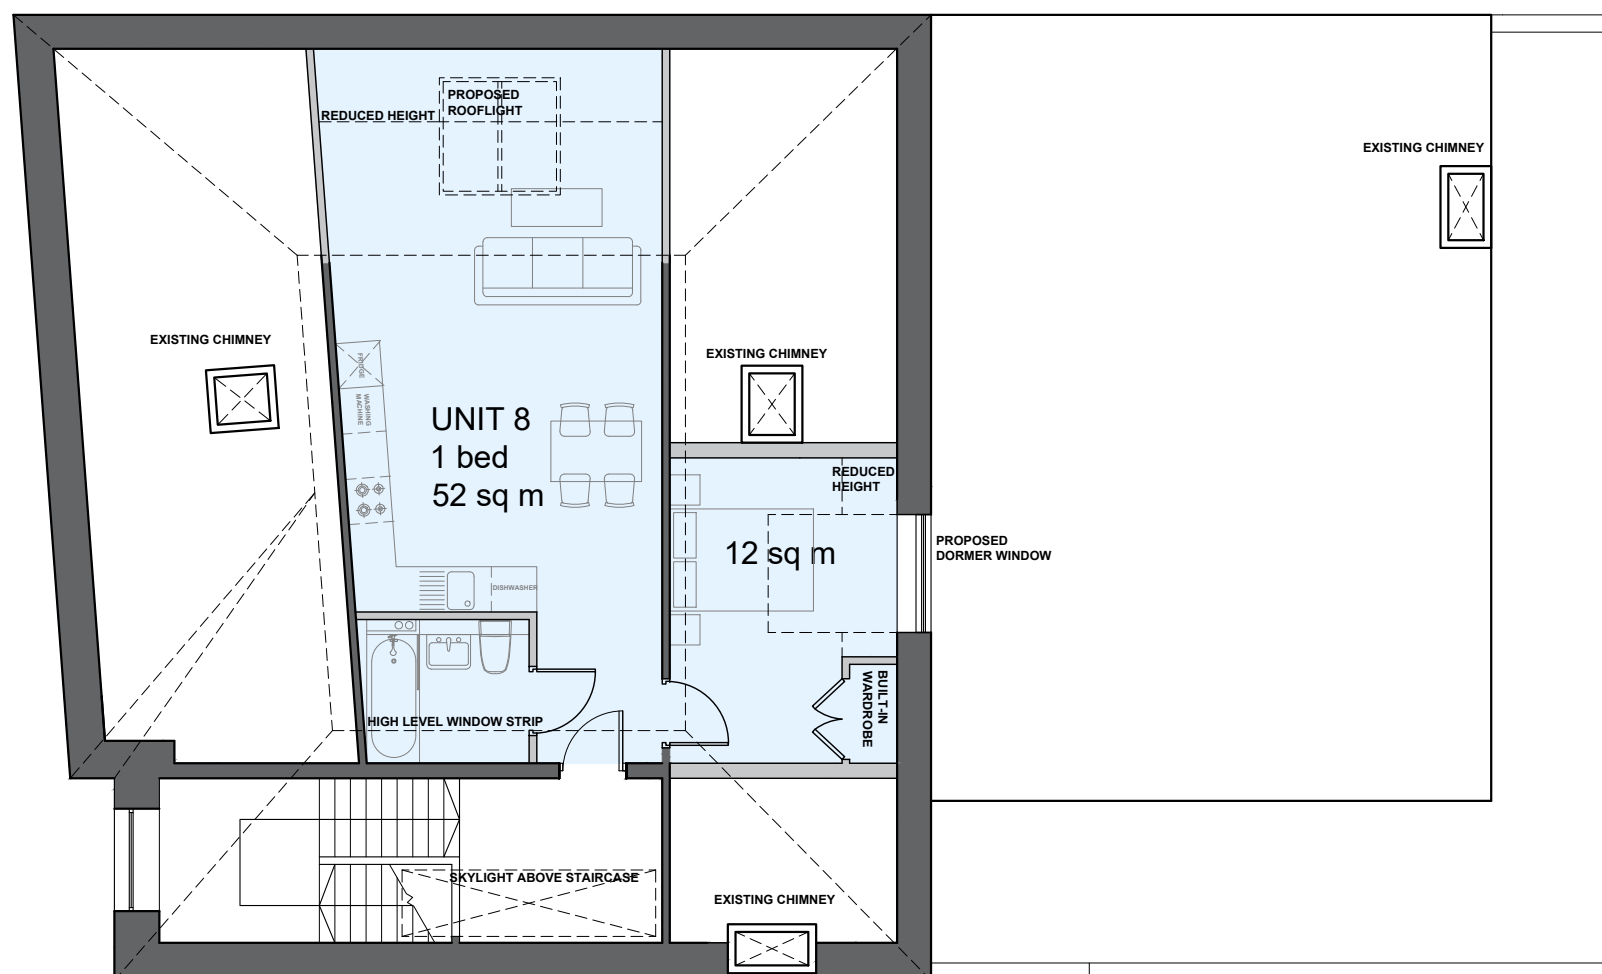

Proposed Second Floor Plan

Existing Walls
 Proposed Walls

